

SOUTH DAKOTA WELL AND TEST HOLE PLUGGING REPORT


10-85

Location NW 1/4 NW 1/4 Sec 6 Twp 1N Rg 8E

6100-93-0038

County
PENNINGTON

Please mark well location with an "X"

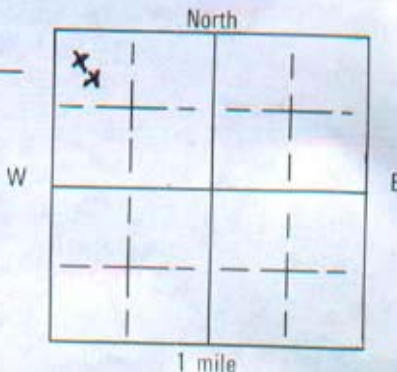

Well Owner:

Name DELORES LOWELL, LOWELL'S SERVICE

Address 128 EAST MAIN ST. NORTH

RAPID CITY, SD

Plugging completion Date 12/6/94

CHECK APPROPRIATE BOX

EXISTING WELL ☒

TEST HOLE ☒

Well depth _____

Hole depth 21'

Casing material _____

Hole size 6"

Casing size(s) _____

Casing condition _____



Describe plugging procedure: MW-4 AND MW-9 ABANDONED BY EXCAVATION.

Describe grout or plugging material: _____

Type of non-slip plug: _____


This well or test hole was plugged under license # 565 And this report is true and accurate.

Drilling firm HUNTINGDON ENGINEERING AND ENVIRONMENTAL, INC.

Signature of Licensed Representative Roger B. Hodson

Signature of Well Owner _____

Date 1/18/95

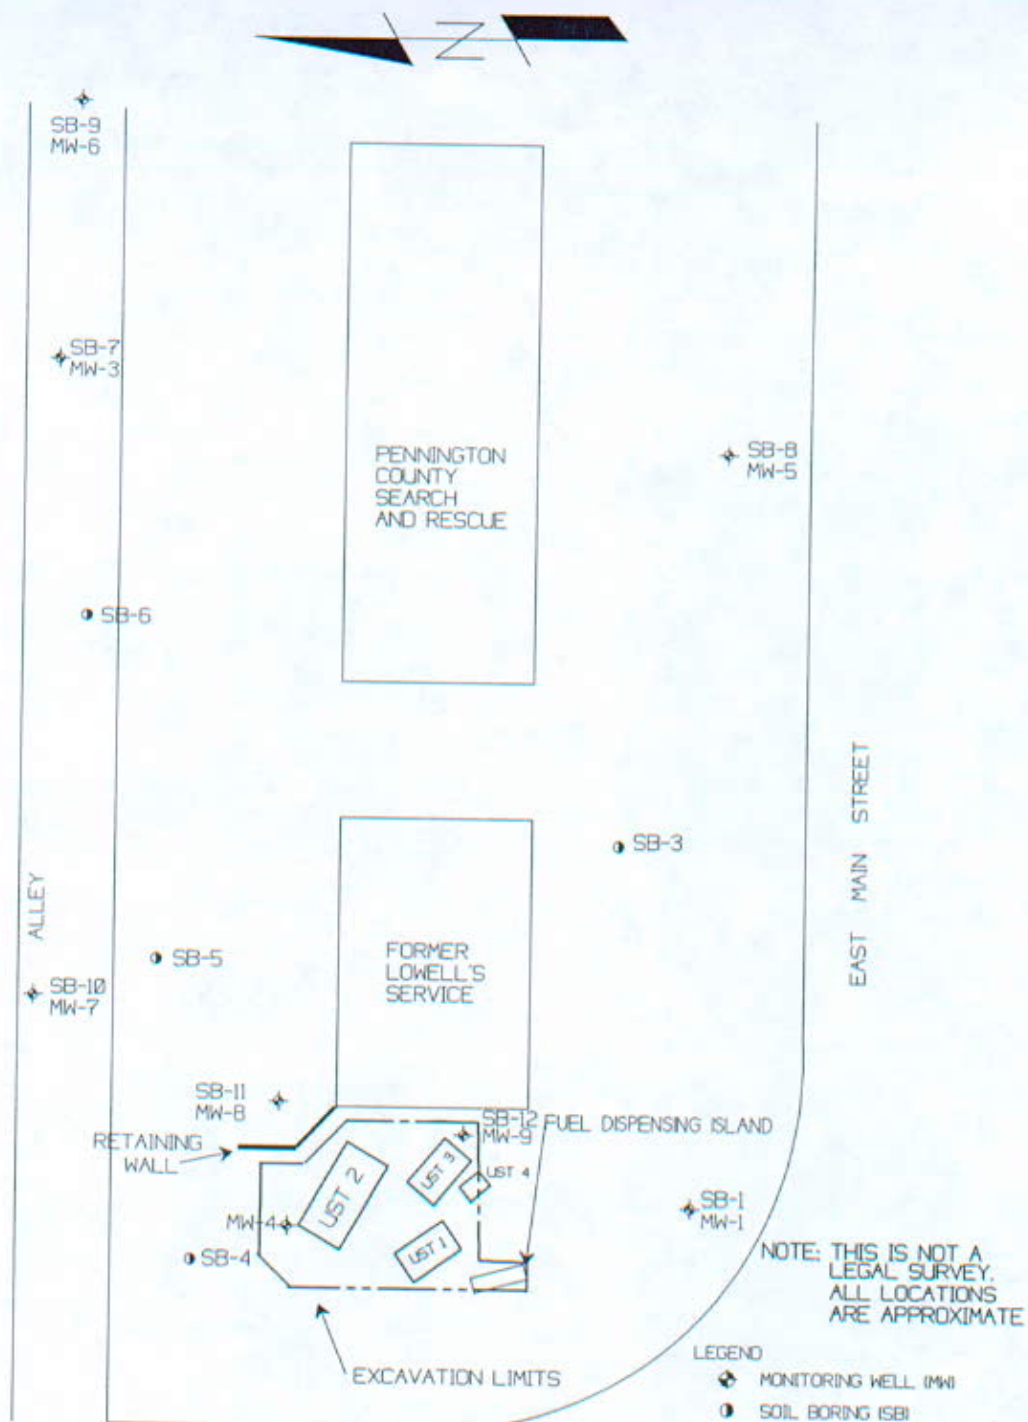

TITLE: FIGURE 2. SITE SKETCH
FORMER LOWELL'S SERVICE
UST LOCATIONS
RAPID CITY, SOUTH DAKOTA

PROJECT #: 6100-93-0038

DATE: 1-17-95

SCALE: 1"=40'

DRAWN BY: JMB

CHECKED BY: BFB

Huntingdon

Huntingdon

Huntingdon Engineering & Environmental, Inc.

640 West Main Street
Lead, South Dakota 57754
(605) 584-2007
Fax: (605) 584-2007

2821 Plant Street
P.O. Box 8703, 57709-8703
Rapid City, South Dakota 57702-0335

Chemistry (605) 341-7284
Engineering/Environmental (605) 348-5850
Fax: (605) 341-0868

January 19, 1995

Mr. Ken Buhler
Department of Environment and Natural Resources
Water Rights Division
Joe Foss Building
523 East Capitol
Pierre, South Dakota 57501



Dear Ken:

Subject: South Dakota Monitoring Well Plugging Reports
South Dakota Water Well Completion Reports

Enclosed please find the monitoring well plugging reports and well completion reports for the following sites:

MONITORING WELL PLUGGING REPORTS

Amoco Service Station #8725, Murdo, SD - five soil borings

Former Lowell's Service, Rapid City, SD - two monitoring wells abandoned by excavation

WELL COMPLETION REPORTS

Amoco Service Station #8725, Murdo, SD - three monitoring wells

As we discussed, I have attached soil boring/monitoring well logs and site sketches where necessary. For details, please refer to the attached reports. If you have any questions or need additional information please contact our office at (605) 348-5850.

Sincerely,

Jackie M. Barbo

Jackie M. Barbo
Environmental Scientist
Staff Professional

JMB/jmb

F:\letters\envi.89\misc.wal