


# Exhibit 23


# Mine Plan

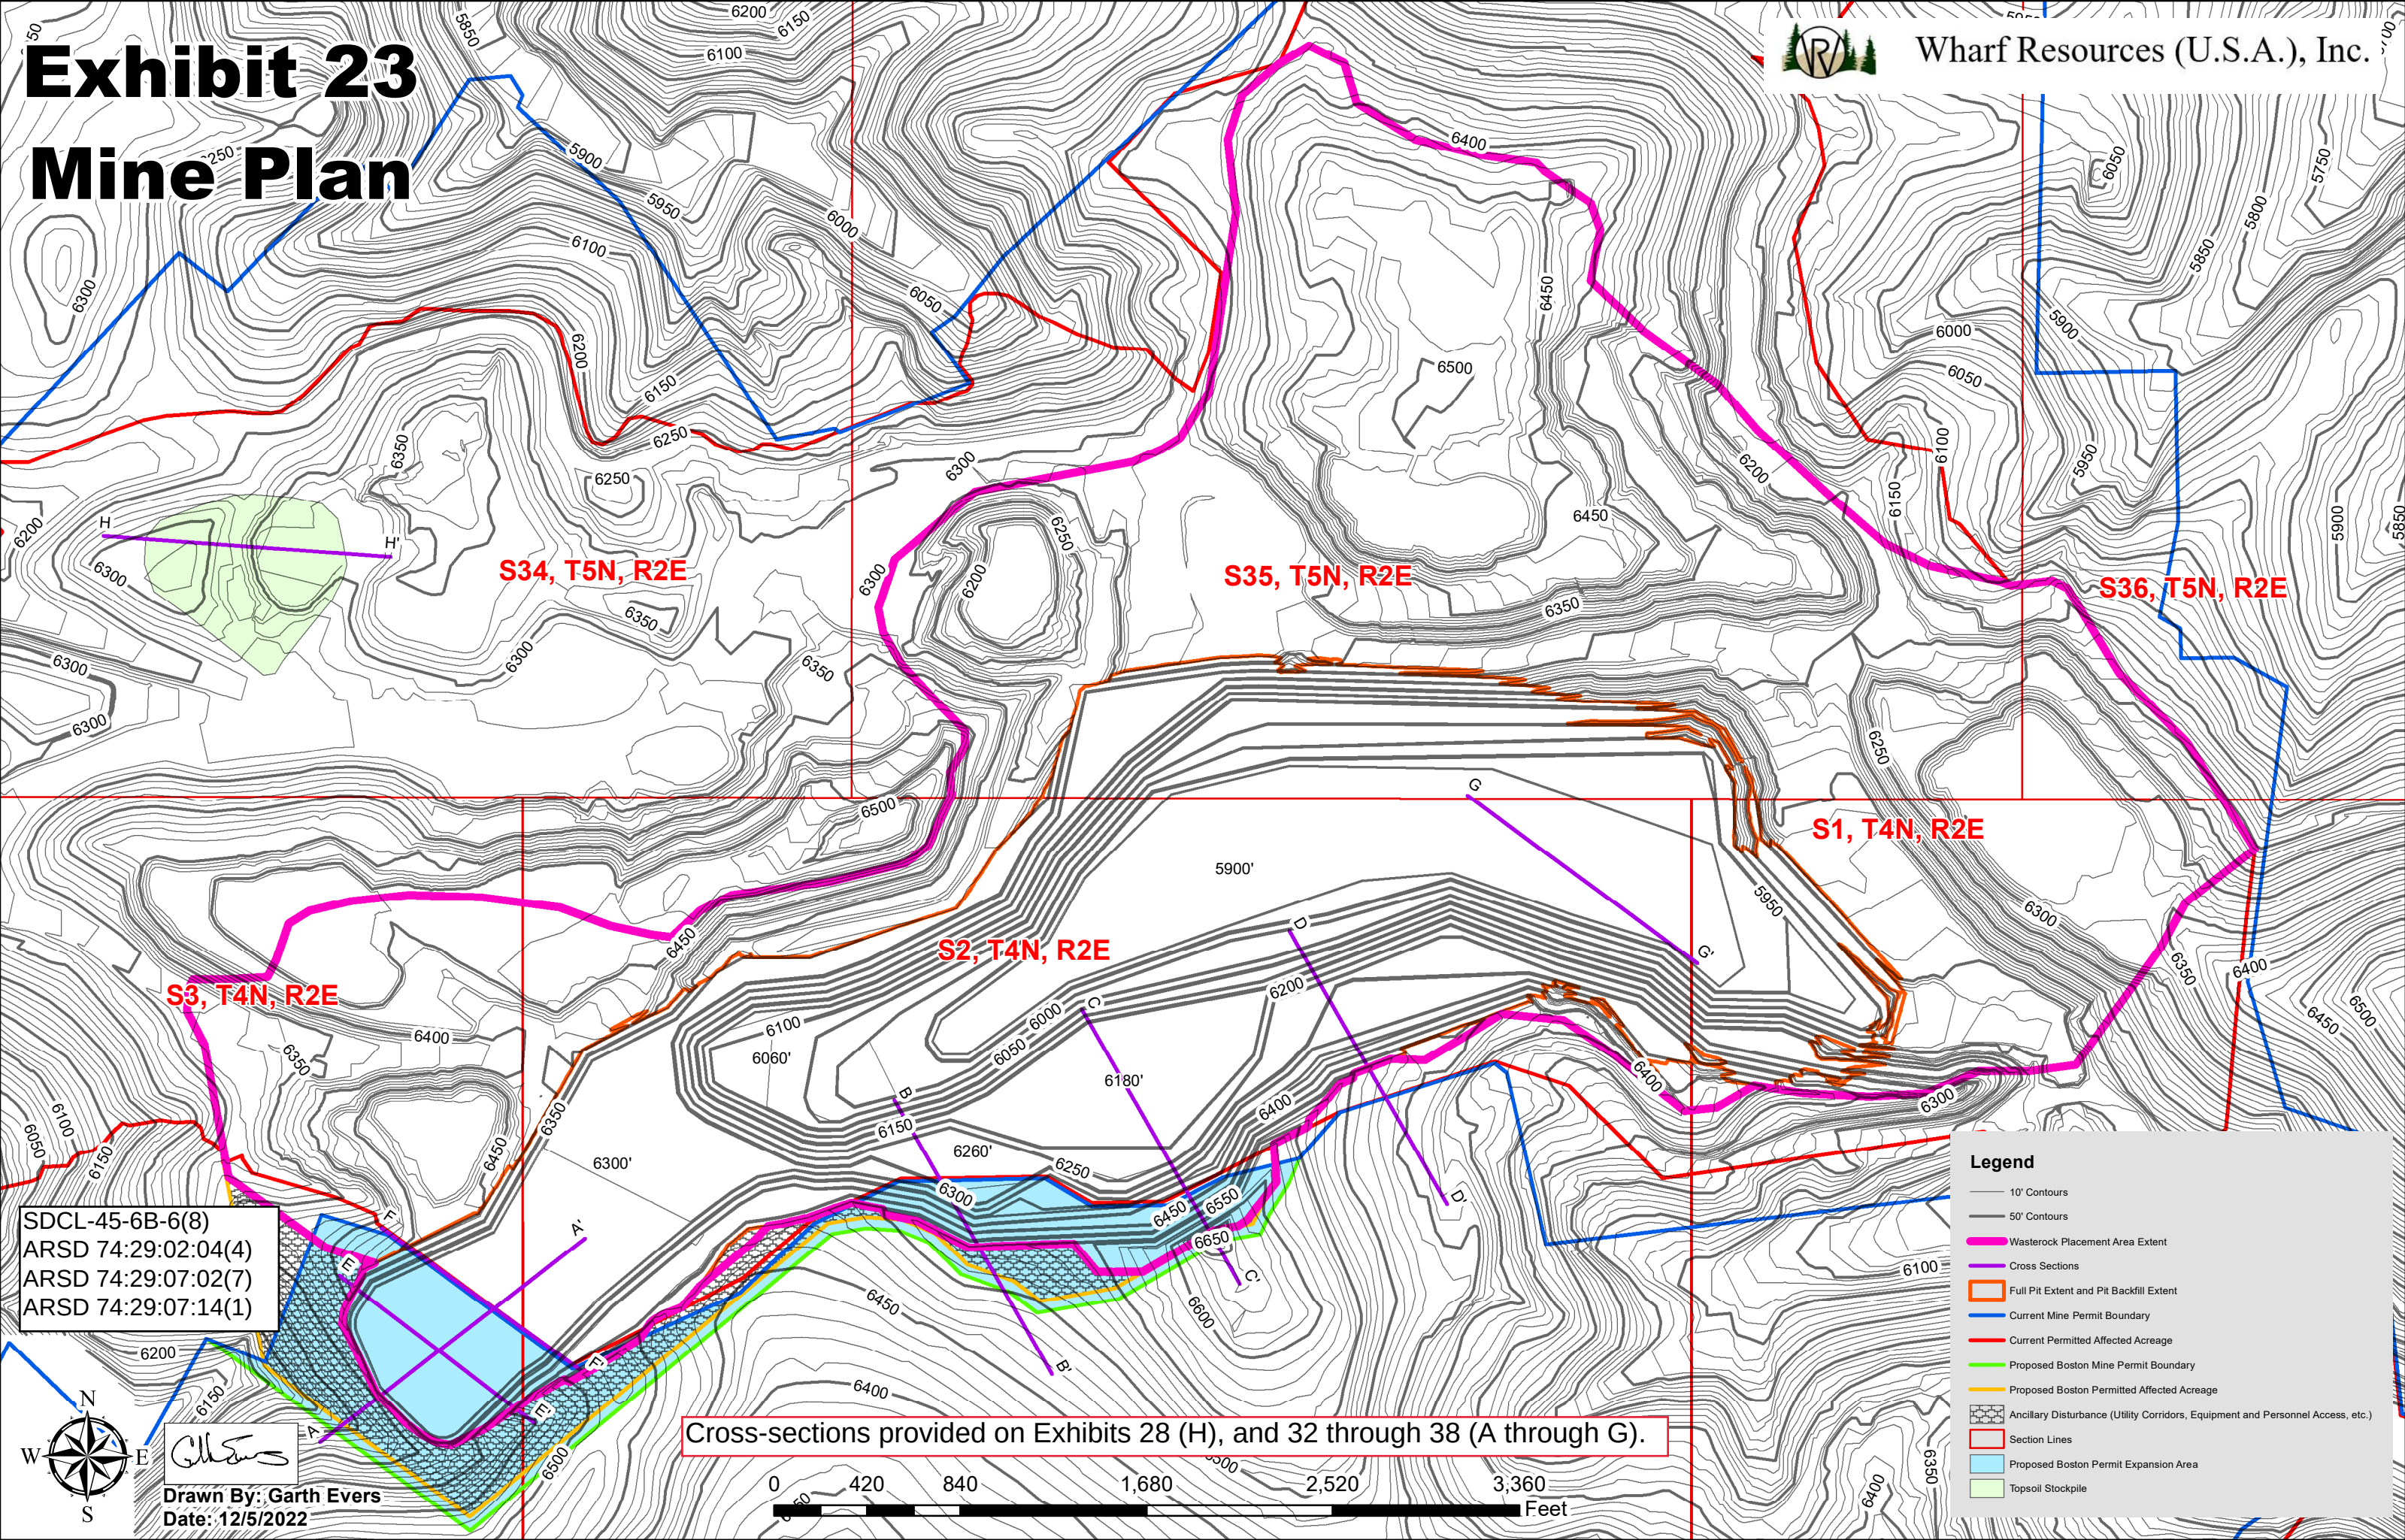

Wharf Resources (U.S.A.), Inc.



SDCL-45-6B-6(8)  
ARSD 74:29:02:04(4)  
ARSD 74:29:07:02(7)  
ARSD 74:29:07:14(1)

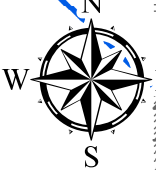

*Garth Evers*

Drawn By: Garth Evers  
Date: 12/5/2022

Cross-sections provided on Exhibits 28 (H), and 32 through 38 (A through G).

0 420 840 1,680 2,520 3,360 Feet

### Legend

- 10' Contours
- 50' Contours
- Wasterock Placement Area Extent
- Cross Sections
- Full Pit Extent and Pit Backfill Extent
- Current Mine Permit Boundary
- Current Permitted Affected Acreage
- Proposed Boston Mine Permit Boundary
- Proposed Boston Permitted Affected Acreage
- Ancillary Disturbance (Utility Corridors, Equipment and Personnel Access, etc.)
- Section Lines
- Proposed Boston Permit Expansion Area
- Topsoil Stockpile