




PLAN
1"=1'-6"

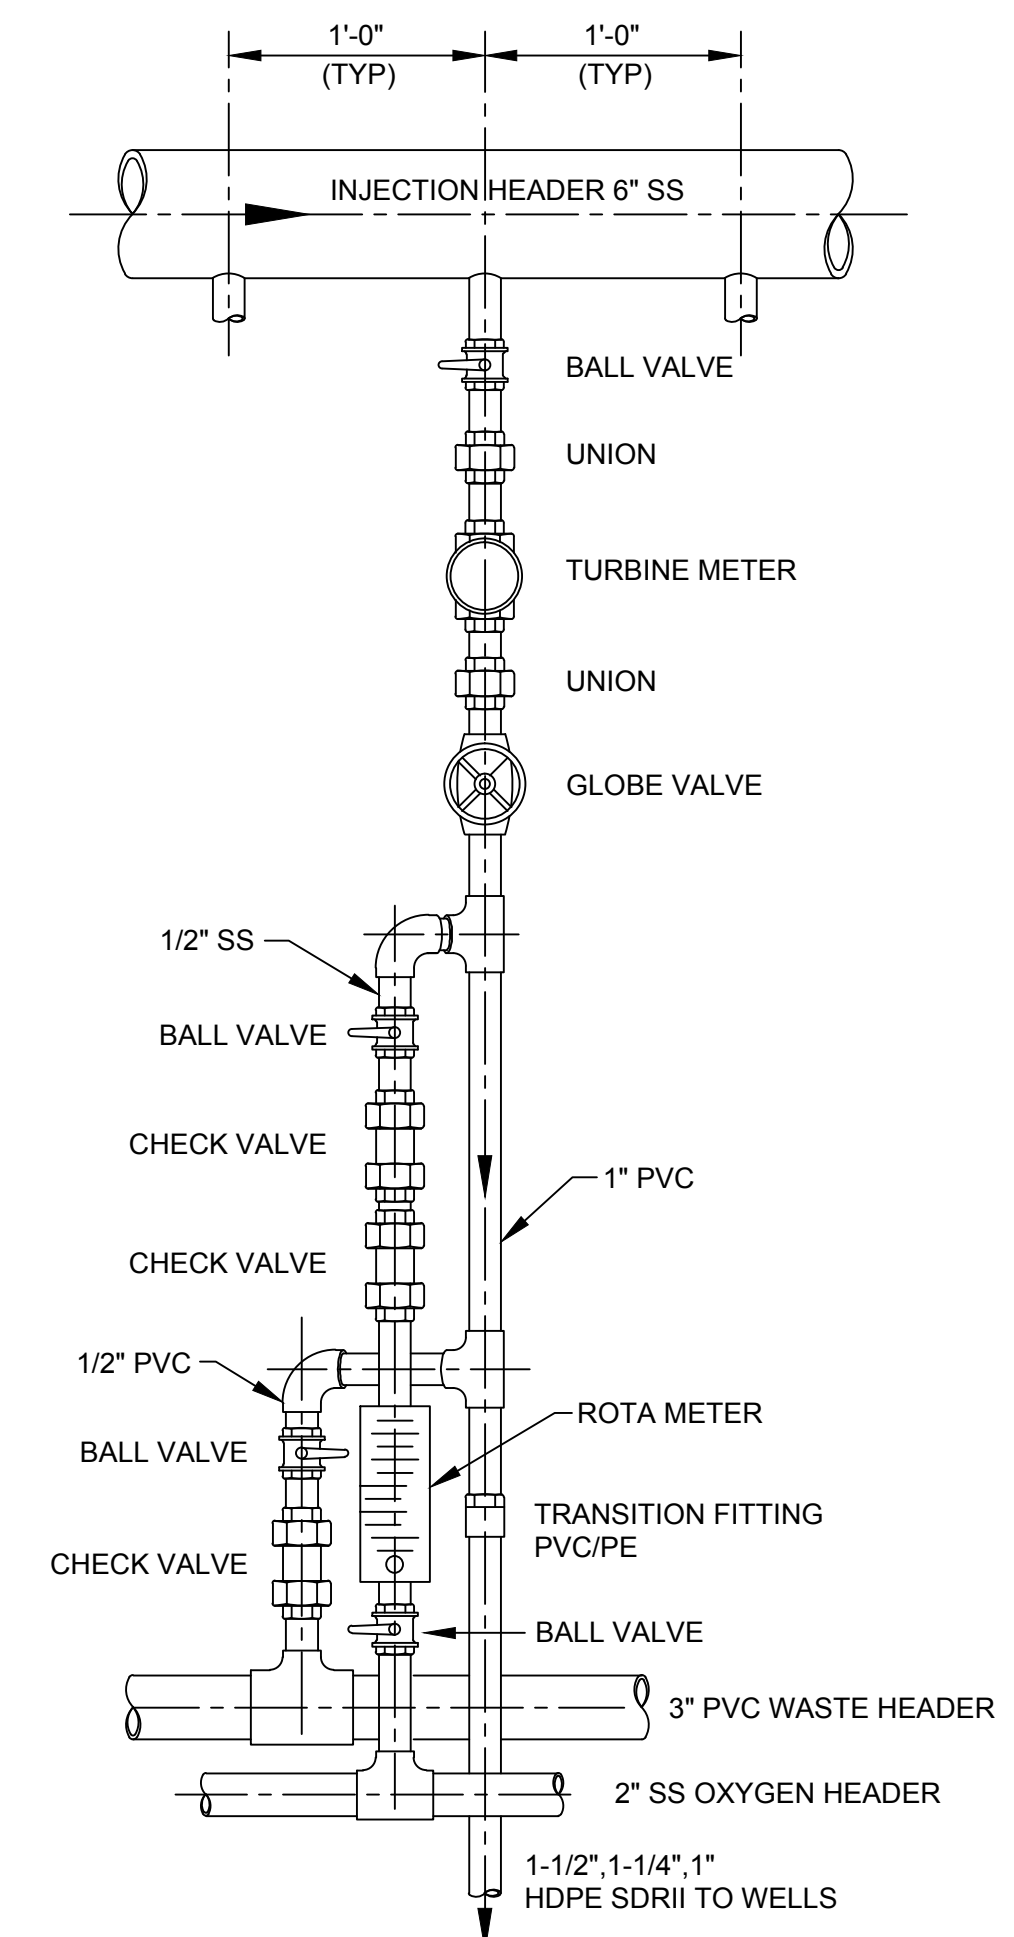


INJECTION HEADER
DETAIL
NTS

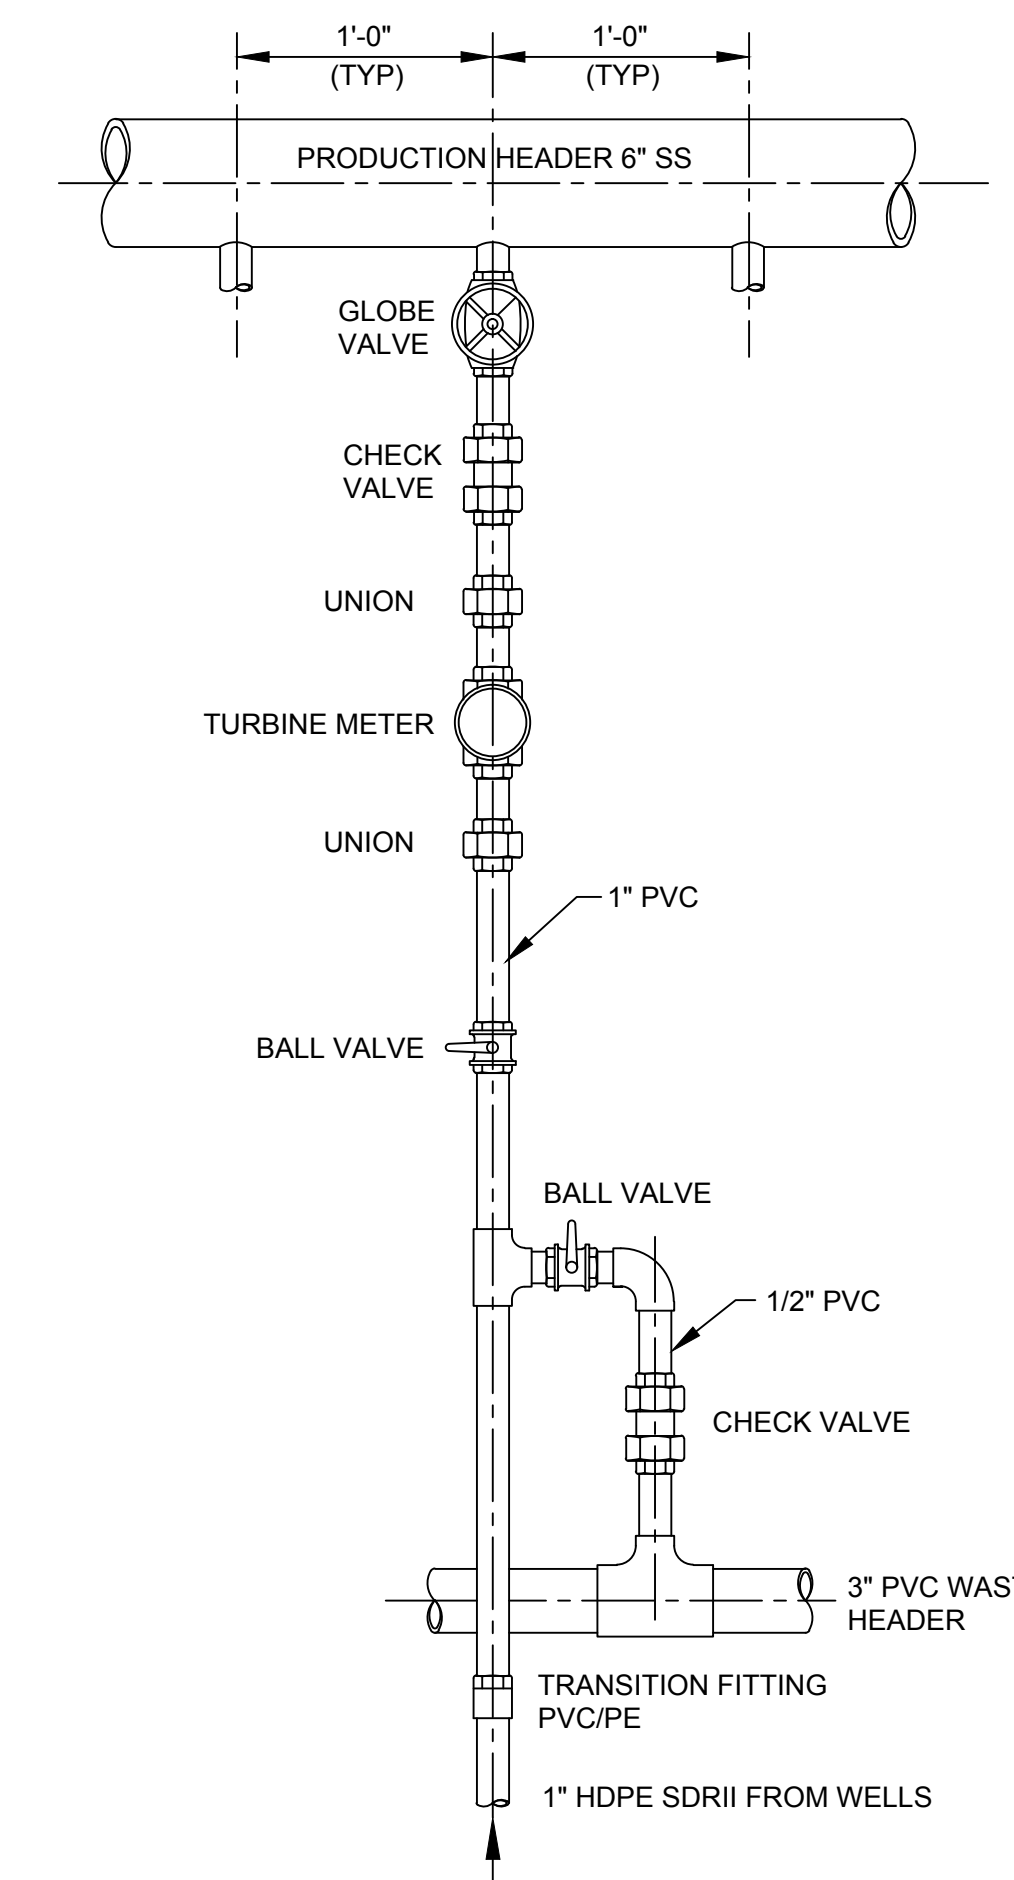

PRODUCTION HEADER
DETAIL
NTS

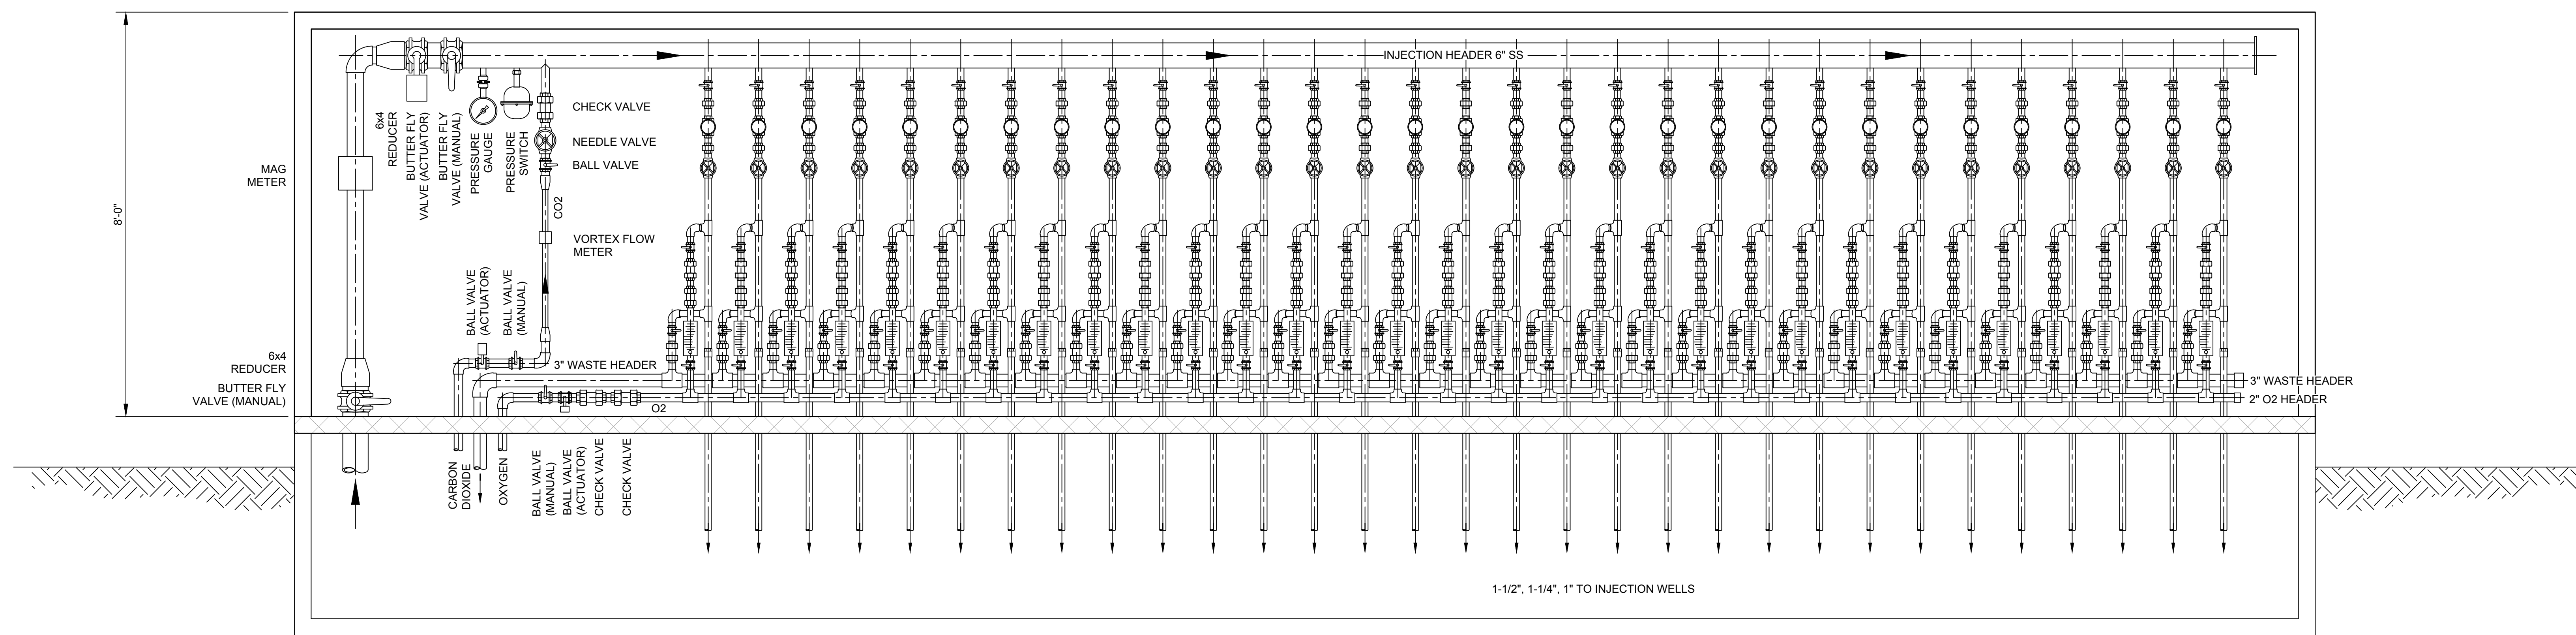

A SECTION
1"=1'-6"

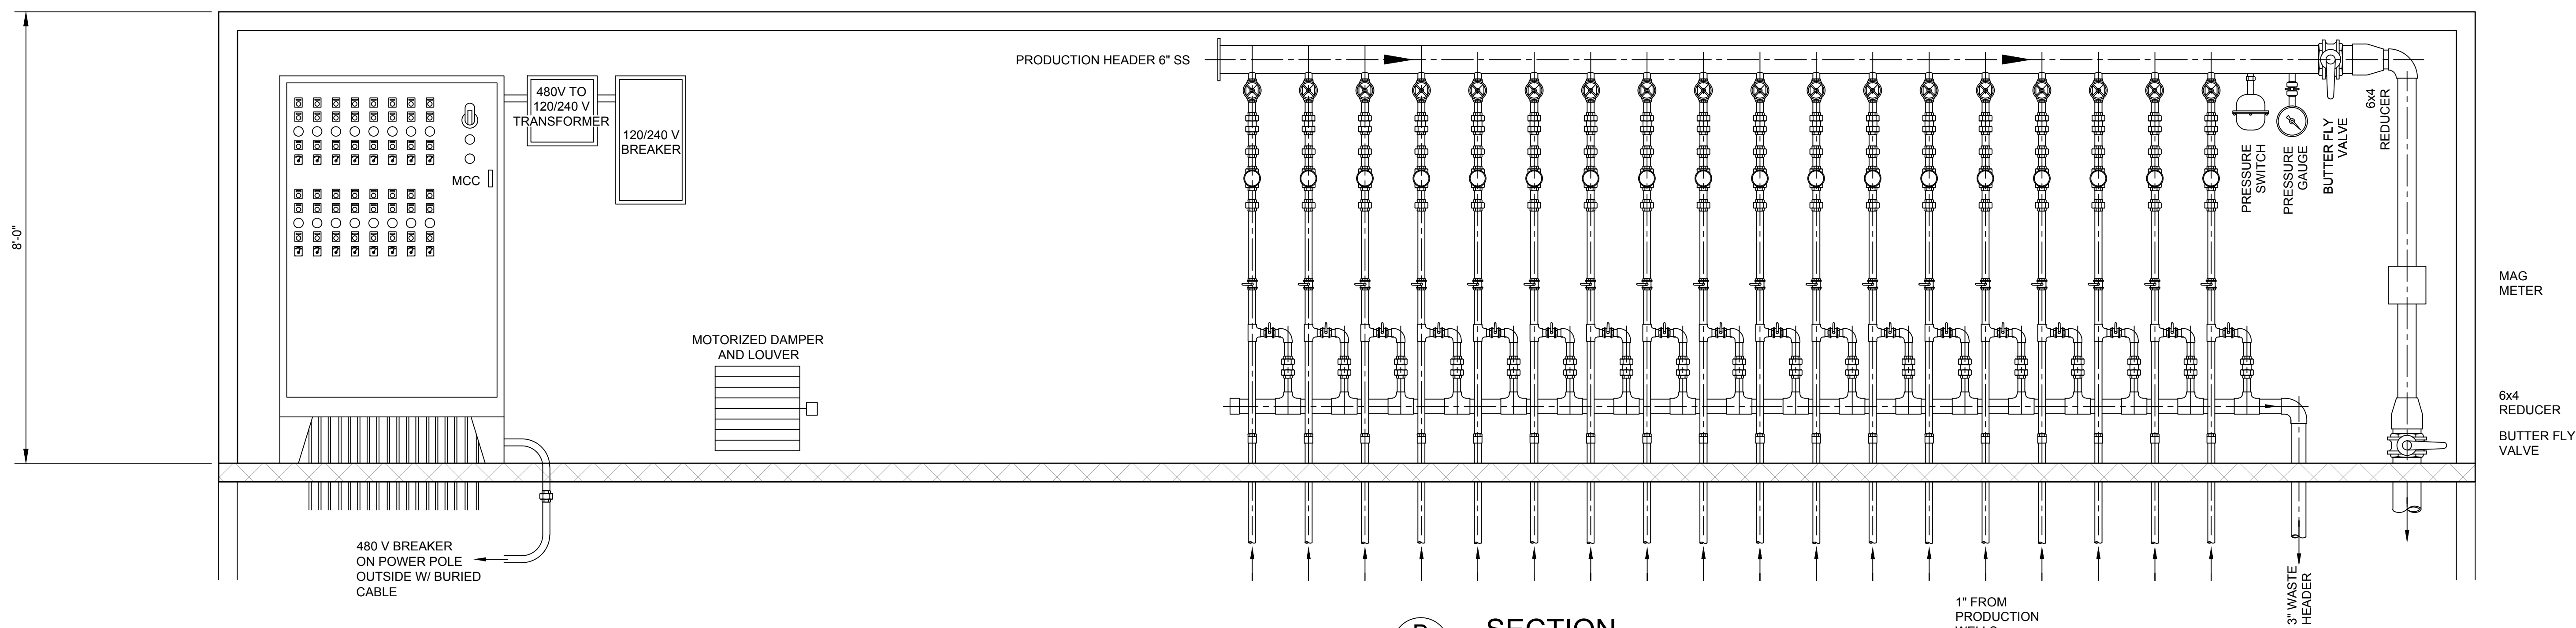

B SECTION
1"=1'-6"

- Legend**
- Motion Detector
 - Access Control Panel
 - Lock Power Supply
 - Request-to-exit Detector
 - Push Button Re-arm Motion Detector
 - Card Reader
 - Electronic Strike Lock
 - Door Status Switch

This plate is provided to fulfill the requirements of ARSD 74-29-02-04 and SDCI 45-68-6(8).

REVISIONS		DATE	
#	DRAWN	CHECKED	APPROVED

PROJECT: 943

CHECK SCALES: []

DATE: 20-Sep-2012

DESIGNER: John Mayo

John Mayo

PowerTech (USA) Inc.
Plate 5.3-4
Typical Header House
Dewey-Burdock Project